

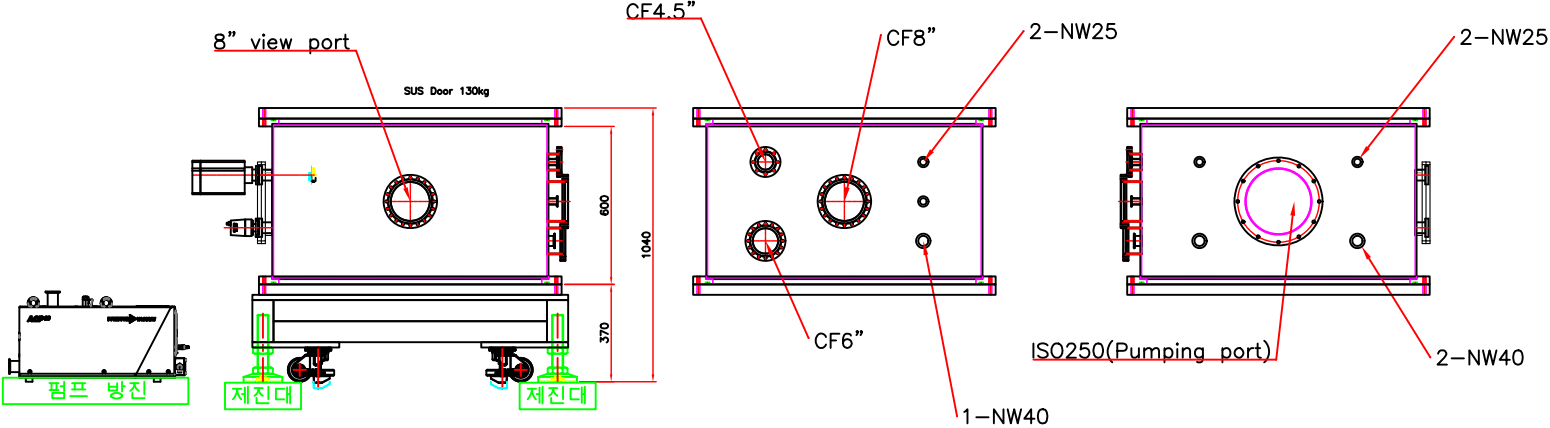
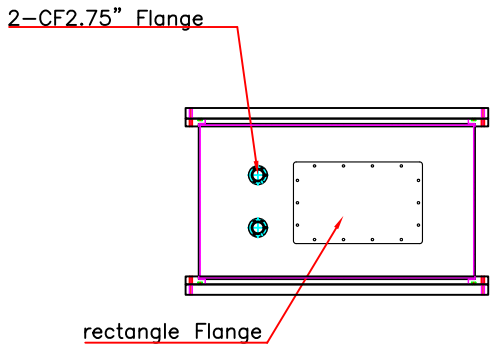


1. 1000 X 1000 X 600 mm chamber

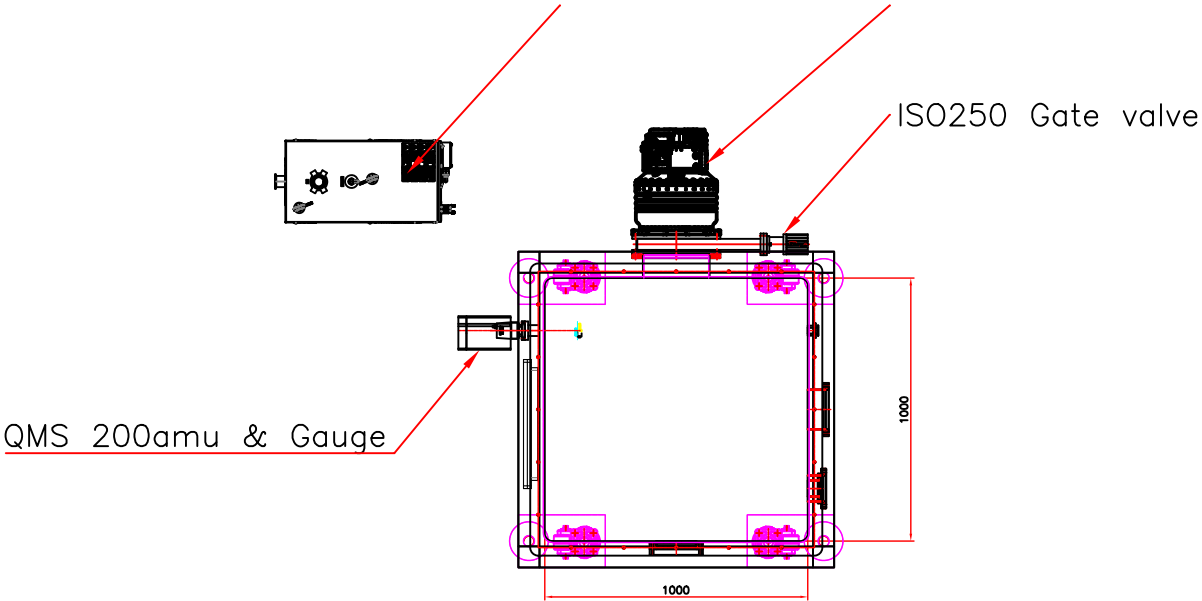

PROJECT		FULL PATH	
DESIGN		FILE NAME	
조립날짜		DWG NO	

2. Ø600 * 350 mm chamber

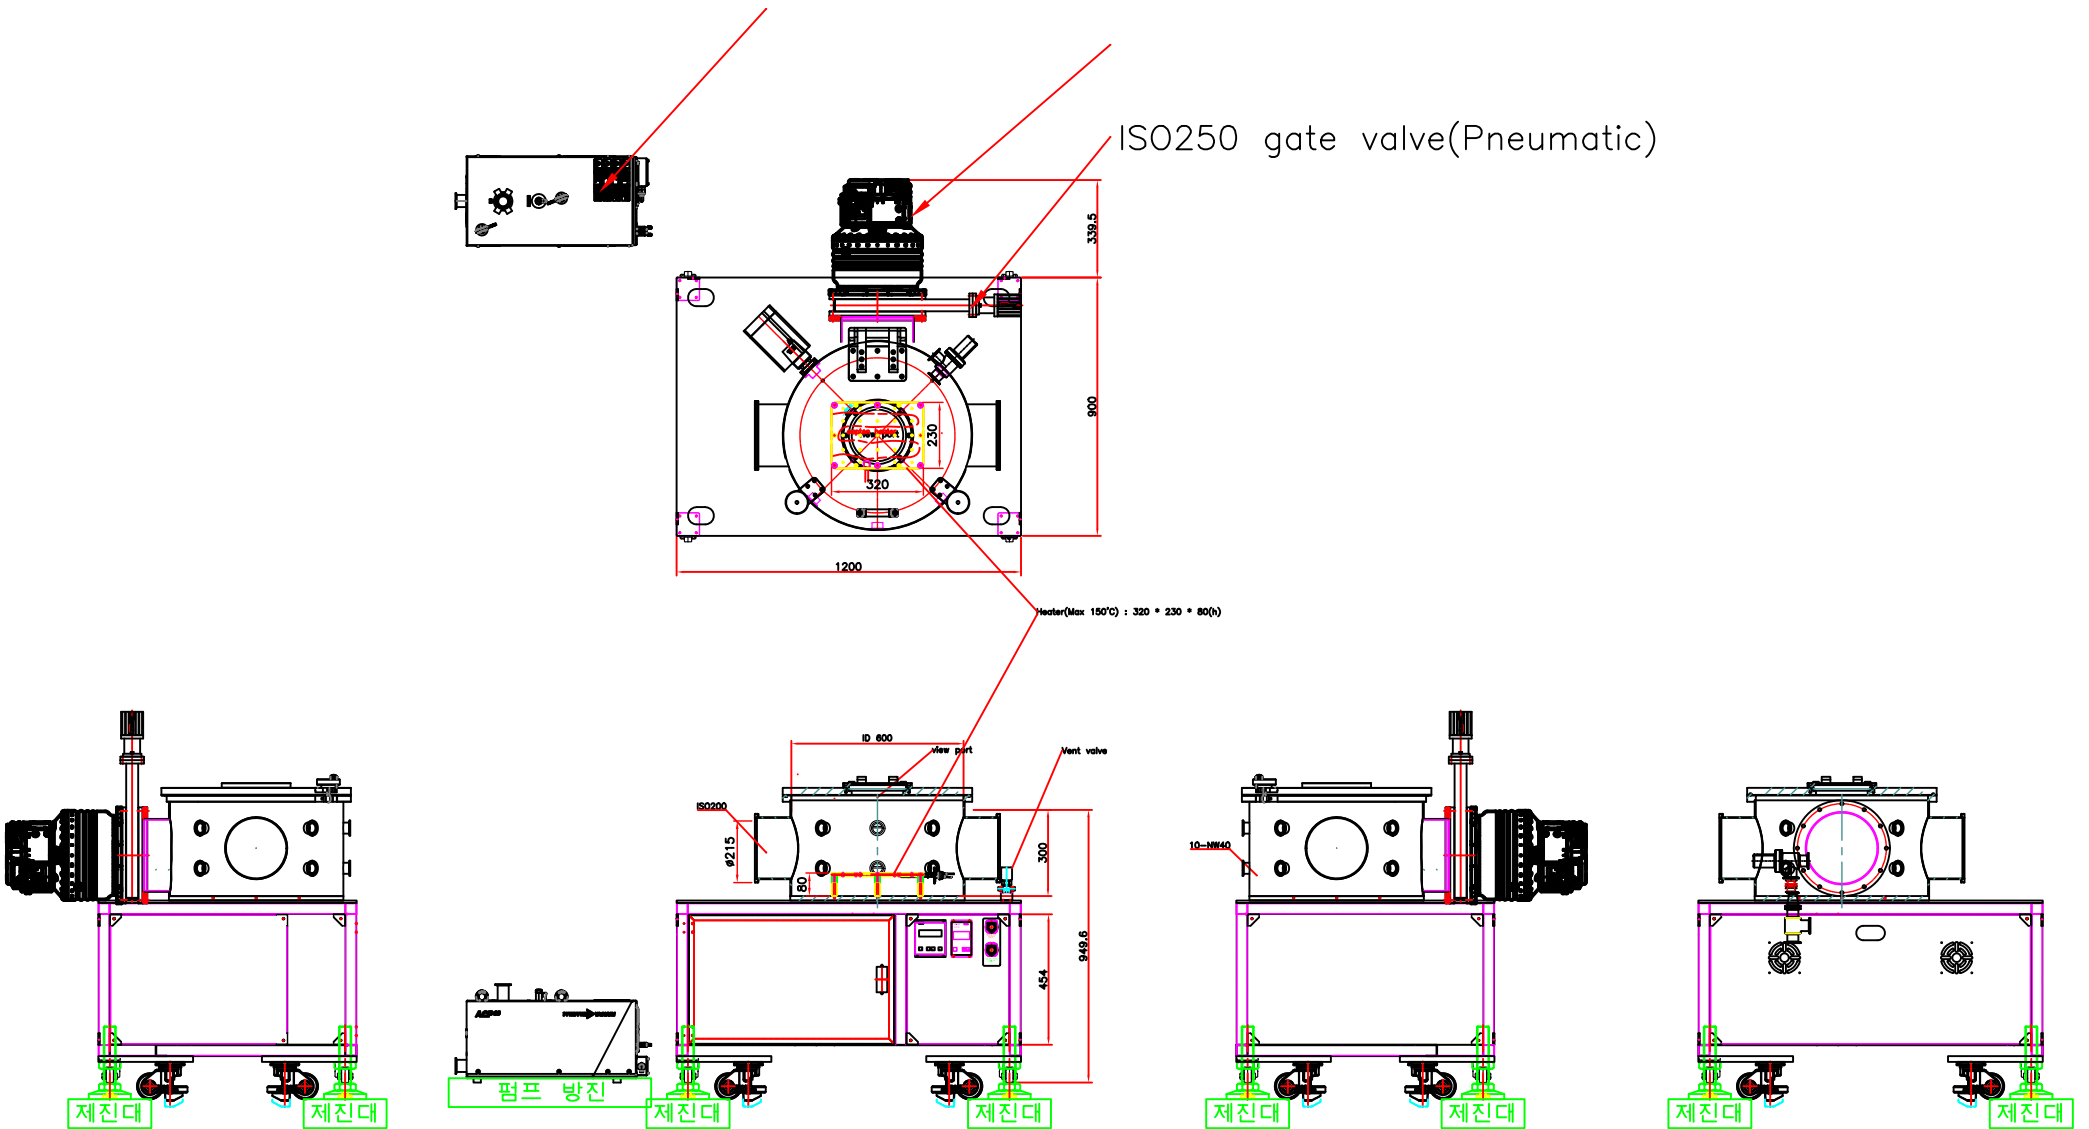

PROJECT		FULL PATH	
DESIGN		FILE NAME	
조립날짜		DWG NO	